


Proposed Section A-A - Retention Phase

Scale 1:500

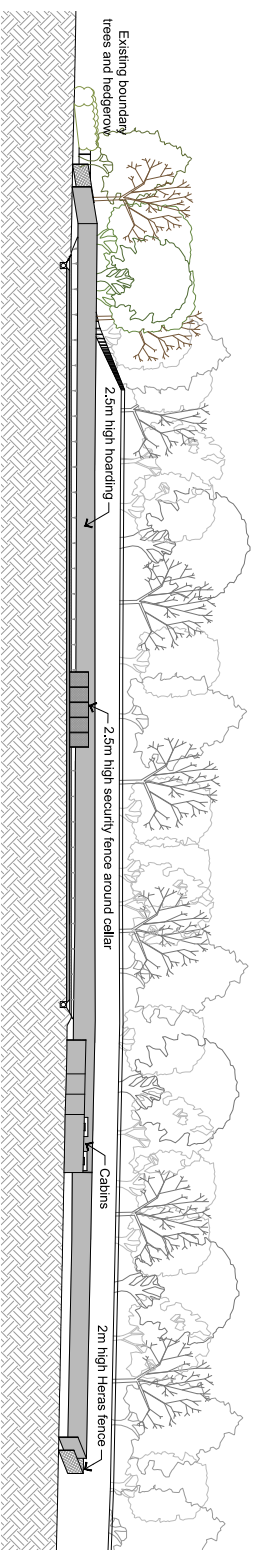

Proposed Section B-B - Retention Phase

Scale 1:500

R ELLIOTT ASSOCIATES LTD
CONSULTING STRUCTURAL & CIVIL ENGINEERS

T: (01590) 883176

F: (01590) 883833

info@rea-llid.co.uk

www.rea-llid.co.uk



Dennett House
Bighton Road
Sway
Lynton
Hampshire
SO41 6EB

Gas Energy Plc
Land West of A634,
Barnby Moor, Blyth,
Nottinghamshire
Tinker Lane Site

Client: AINE
Date: November 2015
Project: Proposed Sections - Retention
Scale: 1:500

Revision: TL3/11

Sheet: A2